




Covered Porch	391
Entry Porch	70
Garage	892
Grilling Porch	128
Main Level Living	3987
Open To Below	33
Side Porch	36
Unfinished Attic	507
Upper Level Living	2815
Total	8859
Main Level Living	3987
Upper Level Living	2815
Total	6802

PROJECT NAME		1200 Andover Rd.		PLAN NAME		N/A	
COMMUNITY		N/A		CLIENT NAME (OR SPEC)		Inventory Home	
REV. DATE	LOT NO.	ADDRESS					
03/25/2025	Lot 21A	1200 Andover Rd.					
		Charlotte, NC 28211					

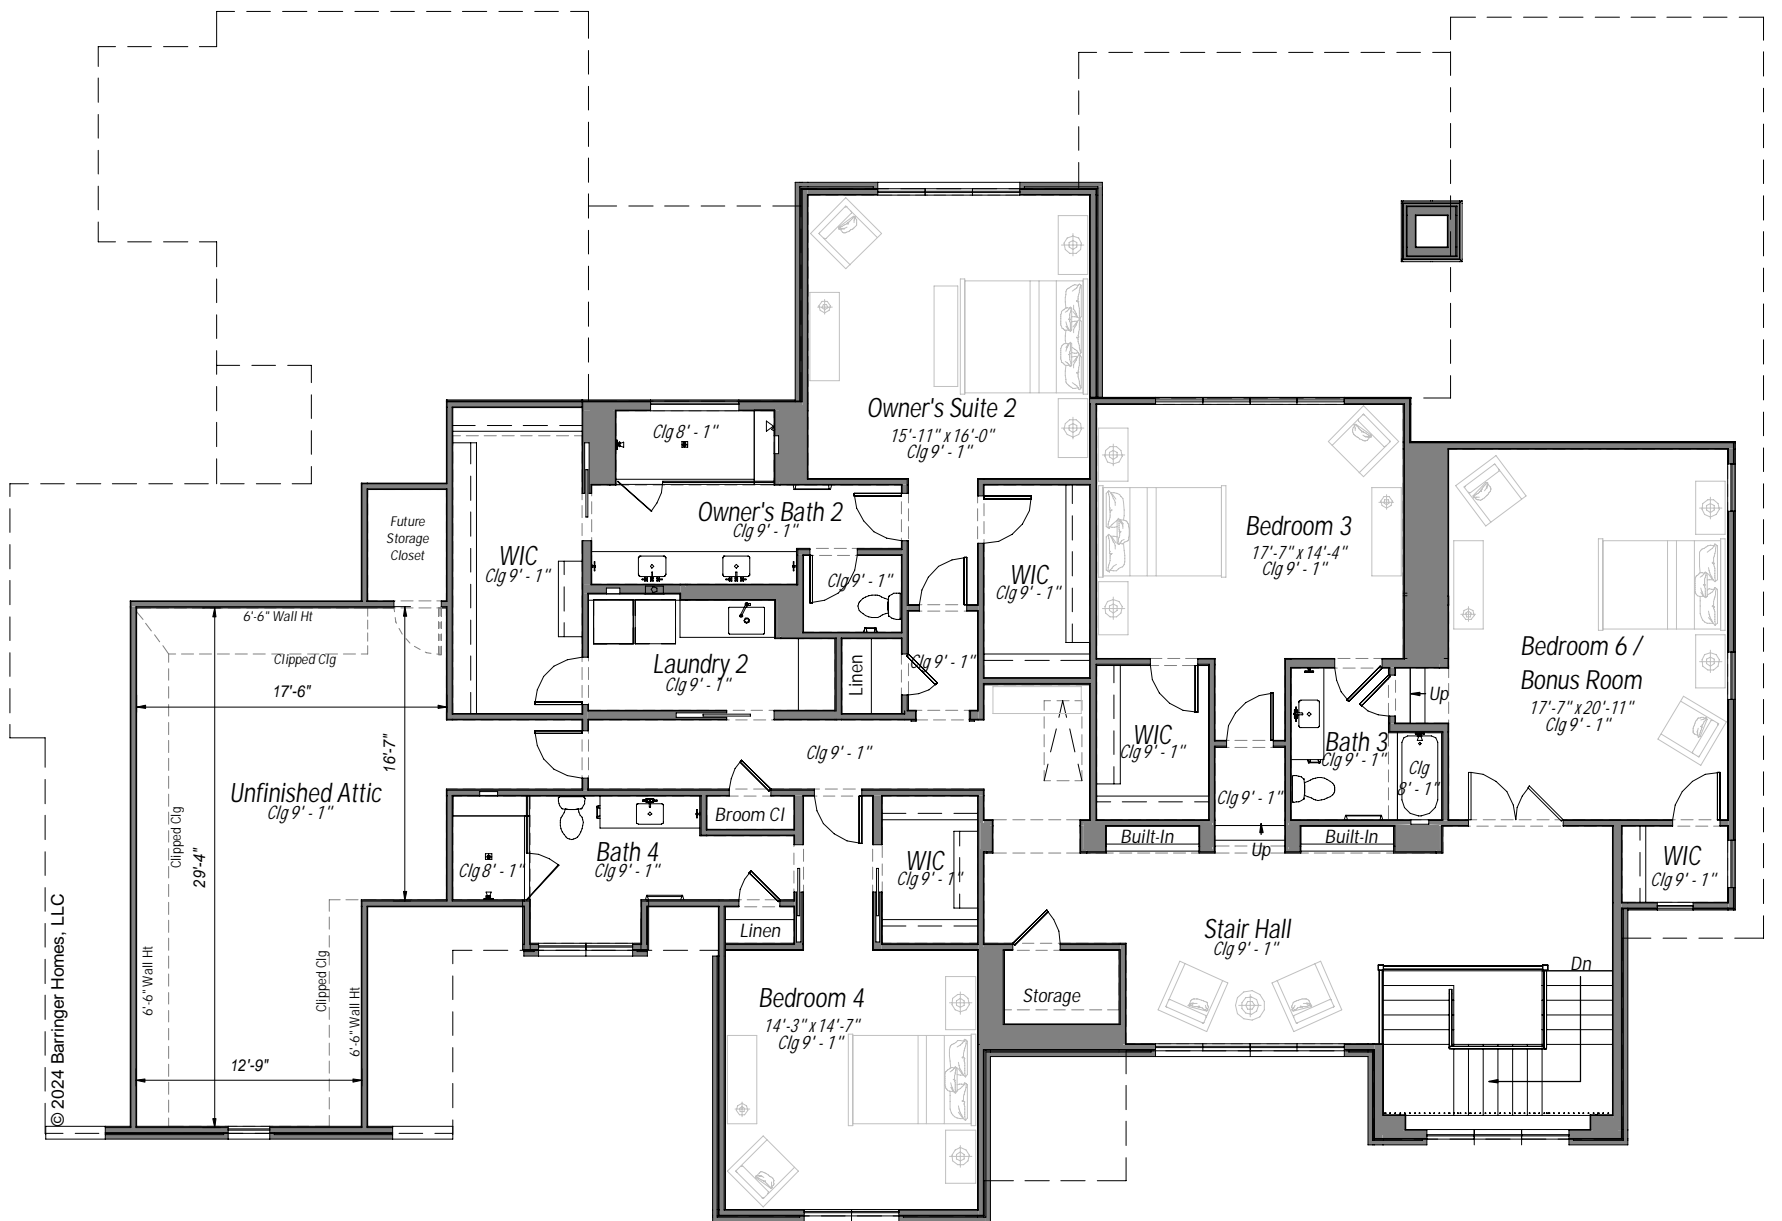

Upper Level

PROJECT NAME		1200 Andover Rd.		PLAN NAME		N/A	
COMMUNITY		N/A		ADDRESS		1200 Andover Rd.	
REV. DATE		LOT NO.		CLIENT NAME (OR SPEC)		Inventory Home	
03/25/2025		Lot 21A		Charlotte, NC 28211			

© 2024 Barringer Homes, LLC



Front Elevation



PROJECT NAME		1200 Andover Rd.		PLAN NAME		N/A	
COMMUNITY		N/A		ADDRESS		1200 Andover Rd. Charlotte, NC 28211	
REV. DATE		LOT NO.		CLIENT NAME (OR SPEC)		Inventory Home	
03/25/2025		Lot 21A					


© 2024 Barringer Homes, LLC



Rear Elevation



PROJECT NAME		1200 Andover Rd.		PLAN NAME		N/A	
COMMUNITY		N/A		ADDRESS		1200 Andover Rd.	
REV. DATE		LOT NO.		CLIENT NAME (OR SPEC)		Inventory Home	
03/25/2025		Lot 21A		Charlotte, NC 28211			

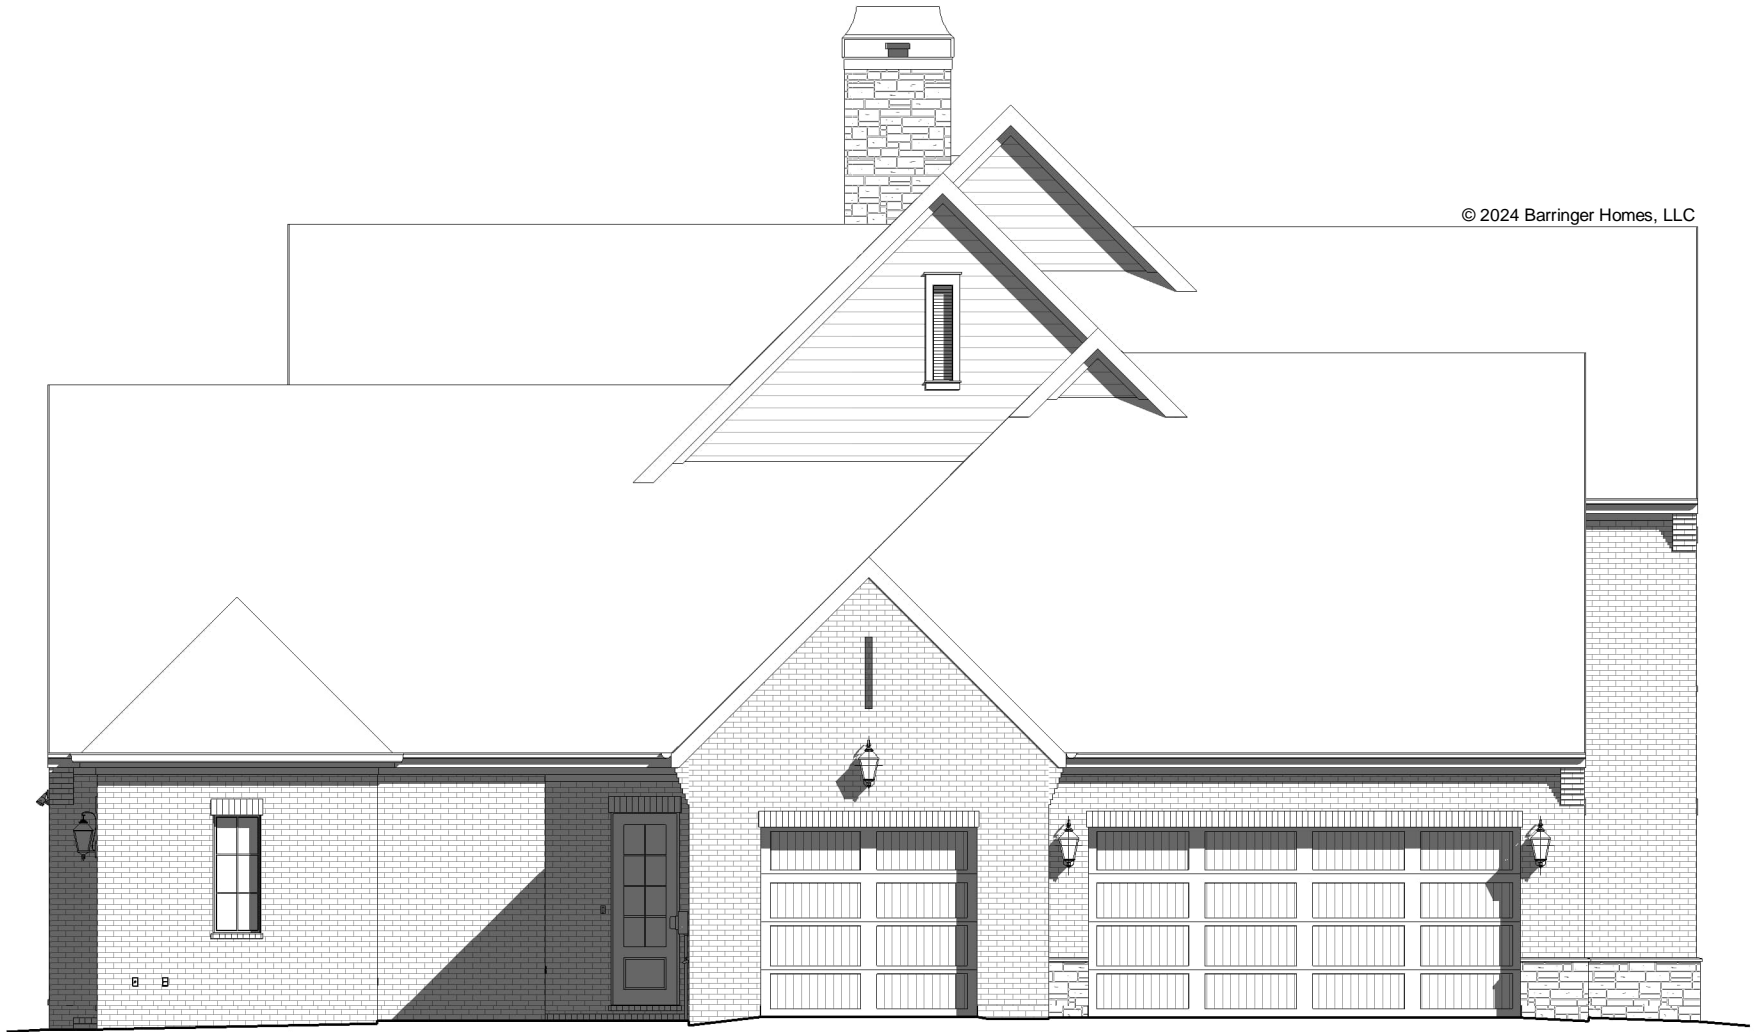


Left Side Elevation



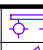

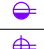
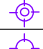



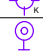


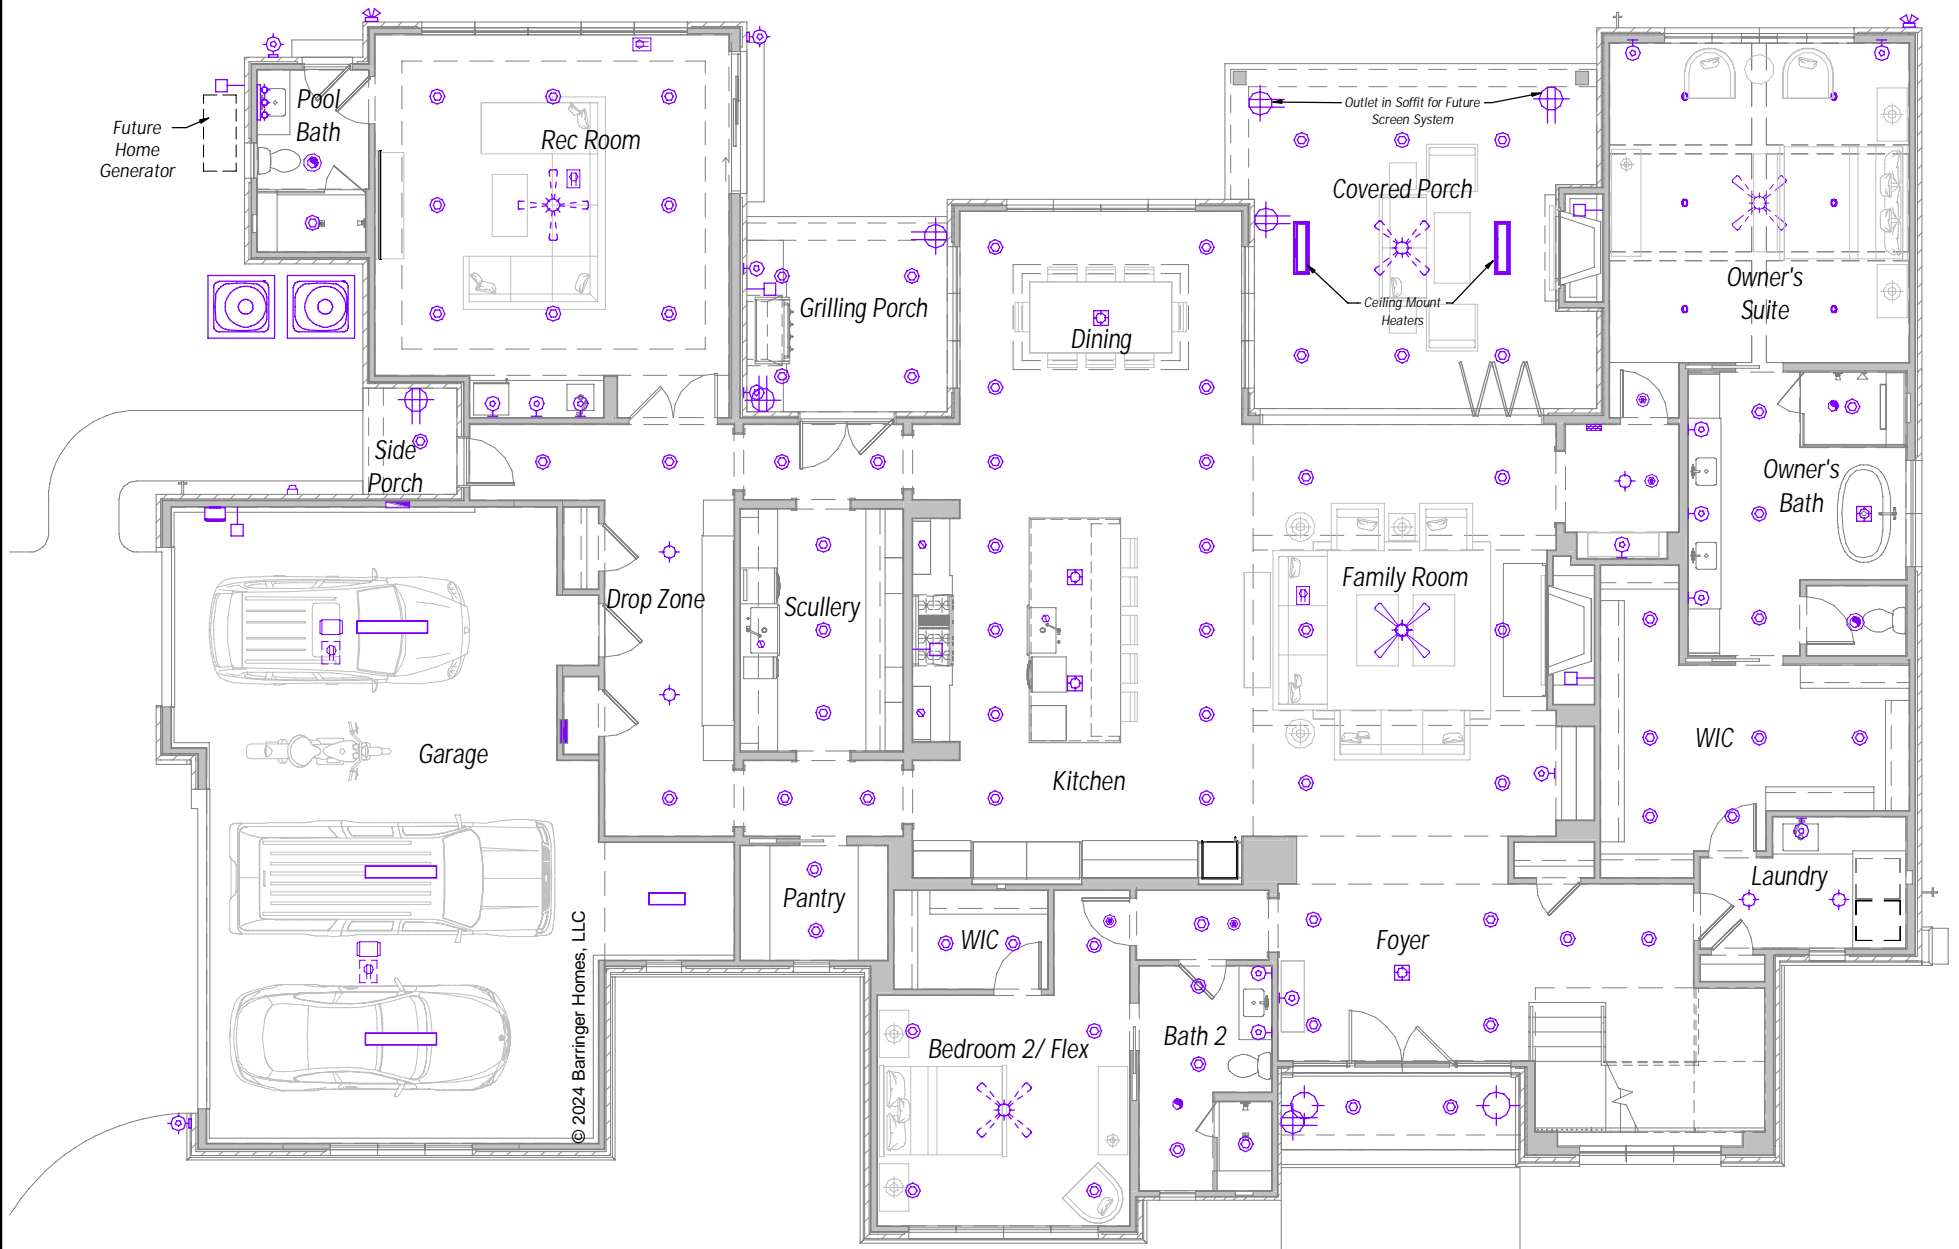


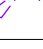
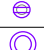




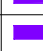


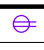





Right Side Elevation

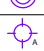PROJECT NAME		1200 Andover Rd.		PLAN NAME		N/A	
COMMUNITY		N/A		ADDRESS		1200 Andover Rd.	
REV. DATE		LOT NO.		CLIENT NAME (OR SPEC)		Inventory Home	
03/25/2025		Lot 21A		Charlotte, NC 28211			




Main Level - Electrical

ELECTRICAL LEGEND			
 OUTLET (TYPE AND HEIGHT TO VARY)	 CEILING MOUNT LIGHT	 VANITY LIGHTING	 DOORBELL CHIMES
 SPLIT OUTLET (SWITCHED)	 SURFACE MOUNT LED (DISK)	 FLOOD LIGHT	 GARBAGE DISPOSAL
 WEATHERPROOF OUTLET	 KEYLESS LIGHT	 CEILING MOUNT LED FIXTURE (GARAGE)	 CEILING MOUNT LIGHT FIXTURE (PREWIRE FOR FAN AND LIGHT COMBO)
 RECESS FLOOR OUTLET	 WALL MOUNT SCONCE	 EXHAUST FAN / LIGHT FIXTURE	 CEILING MOUNT FAN WITH LIGHT KIT
 CEILING OUTLET	 PENDENT / HANGING LIGHT	 EXHAUST FAN	
 COUNTERTOP OUTLET (POP-UP OUTLET)	 MINI ROUND (PUCK)	 SMOKE & CARBON MONOXIDE DETECTOR (PER CODE)	
 RECESSED CAN LIGHT	 UNDER CABINET LIGHT	 ELECTRICAL PANEL	
 CEILING MOUNT PREWIRE (CAPPED, FIXTURE BY OTHERS)	 EXTERIOR COACH LIGHT	 STRUCTURED WIRING PANEL	

UPDATED 7/18/2024

PROJECT NAME		1200 Andover Rd.		PLAN NAME		N/A	
COMMUNITY		N/A		CLIENT NAME (OR SPEC)		Inventory Home	
REV. DATE	LOT NO.	ADDRESS					
03/25/2025	Lot 21A	1200 Andover Rd.					
		Charlotte, NC 28211					

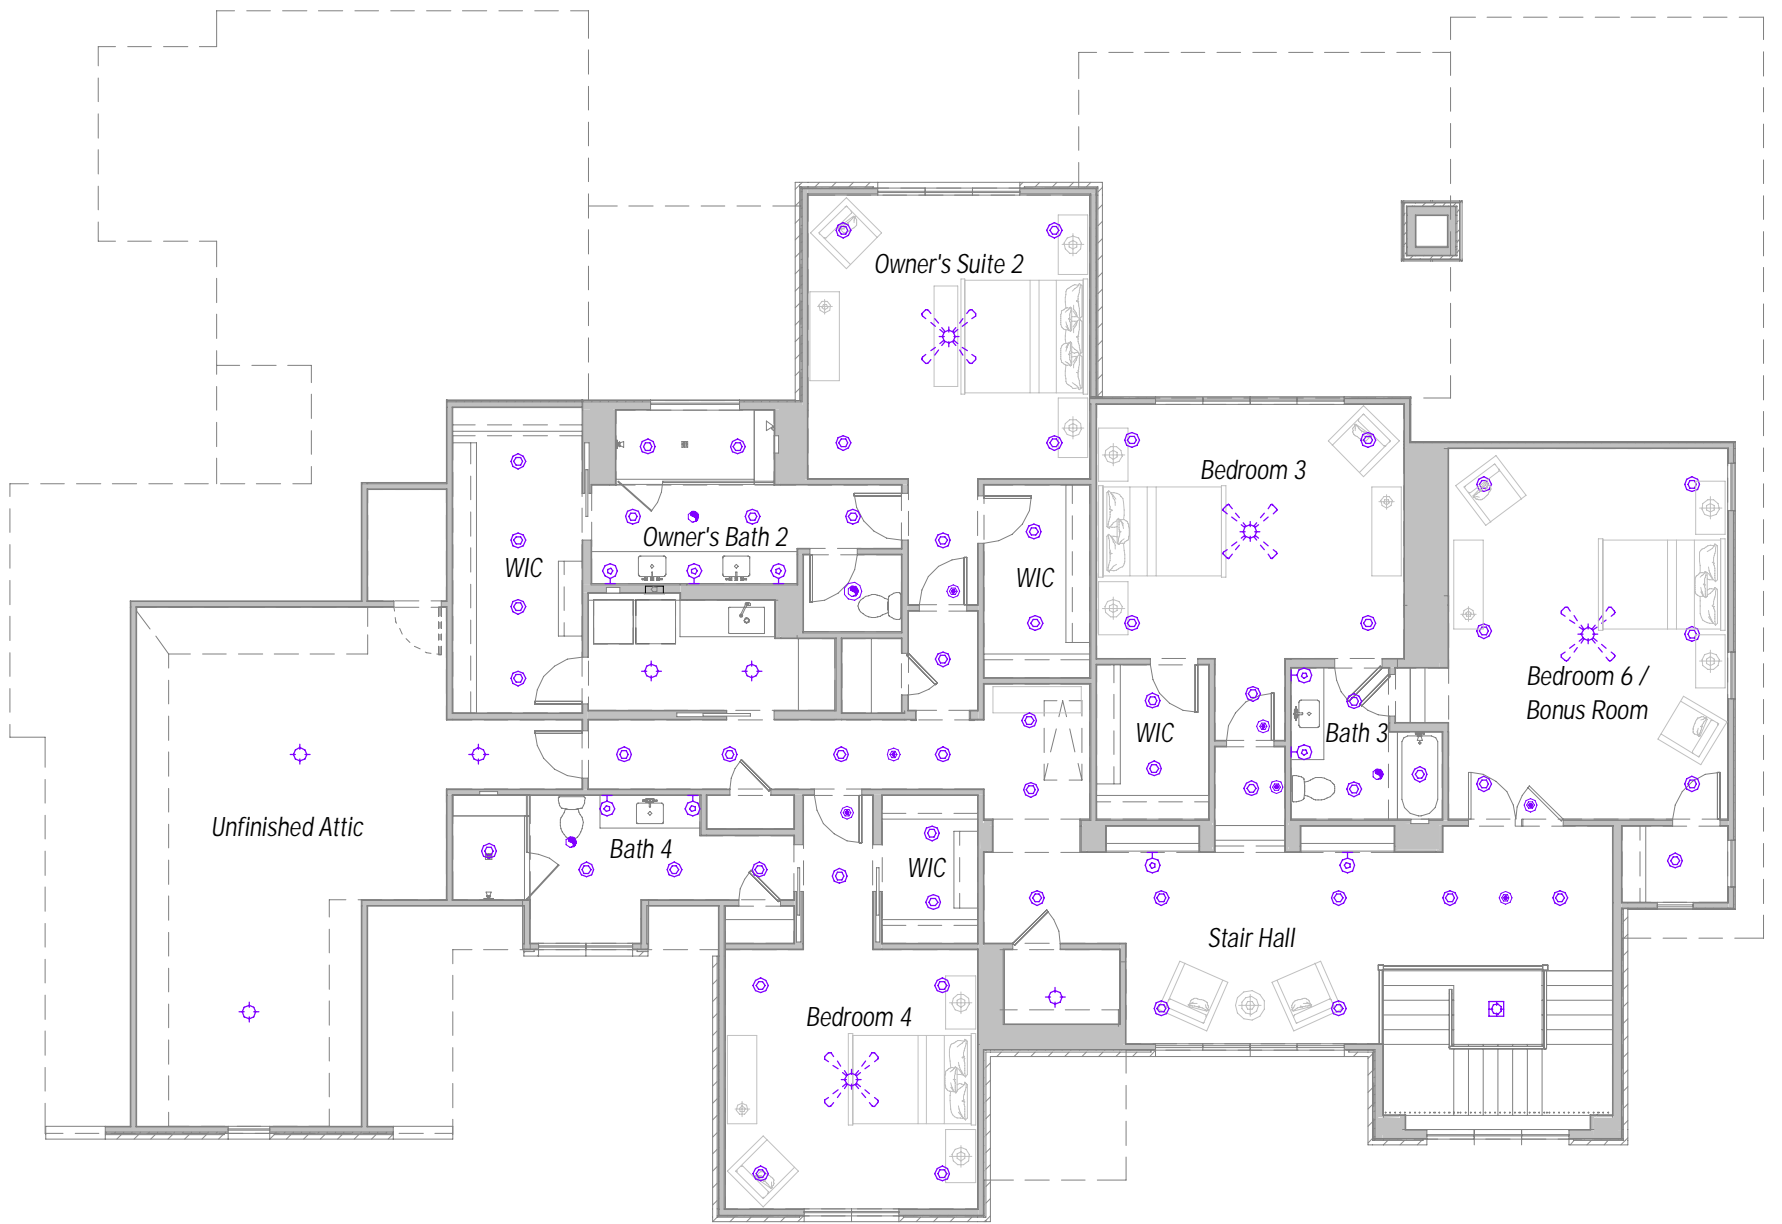

Upper Level Electrical

ELECTRICAL LEGEND			
OUTLET (TYPE AND HEIGHT TO VARY)	CEILING MOUNT LIGHT	VANITY LIGHTING	DOORBELL CHIMES
SPLIT OUTLET (SWITCHED)	SURFACE MOUNT LED (DISK)	FLOOD LIGHT	GARBAGE DISPOSAL
WEATHERPROOF OUTLET	KEYLESS LIGHT	CEILING MOUNT LED FIXTURE (GARAGE)	CEILING MOUNT LIGHT FIXTURE (PREWIRE FOR FAN AND LIGHT COMBO)
RECESS FLOOR OUTLET	WALL MOUNT SCENCE	EXHAUST FAN / LIGHT FIXTURE	CEILING MOUNT FAN WITH LIGHT KIT
CEILING OUTLET	PENDENT / HANGING LIGHT	EXHAUST FAN	
COUNTERTOP OUTLET (POP-UP OUTLET)	MINI ROUND (PUCK)	SMOKE & CARBON MONOXIDE DETECTOR (PER CODE)	
RECESSED CAN LIGHT	UNDER CABINET LIGHT	ELECTRICAL PANEL	
CEILING MOUNT PREWIRE (CAPPED, FIXTURE BY OTHERS)	EXTERIOR COACH LIGHT	STRUCTURED WIRING PANEL	

UPDATED 7/18/2024

PROJECT NAME		1200 Andover Rd.		PLAN NAME		N/A	
COMMUNITY		N/A		CLIENT NAME (OR SPEC)		Inventory Home	
REV. DATE	LOT NO.	ADDRESS					
03/25/2025	Lot 21A	1200 Andover Rd.					
		Charlotte, NC 28211					